

PROJECT:
**PROPOSED DEVELOPMENT FOR PUBLIC HEALTH AND
TOXICOLOGICAL RESEARCH CENTRE (ACE-PUTOR)**

LOCATION:
**UNIVERSITY OF PORT HARCOURT ALONG EAST/WEST
ROAD CHOBA PORT HARCOURT**



CLIENT:
WORLD BANK

FEBRUARY, 2022





CONSULTANT:

MACHRIS CONSULT LIMITED

Architects, Planner, Engineers.
No. 1 Mgbuosimi Road Off Agip
Base Rumueme, Port Harcourt
Email: machrisgroup@ yahoo.com
Tel: 08033385570, 08079760068



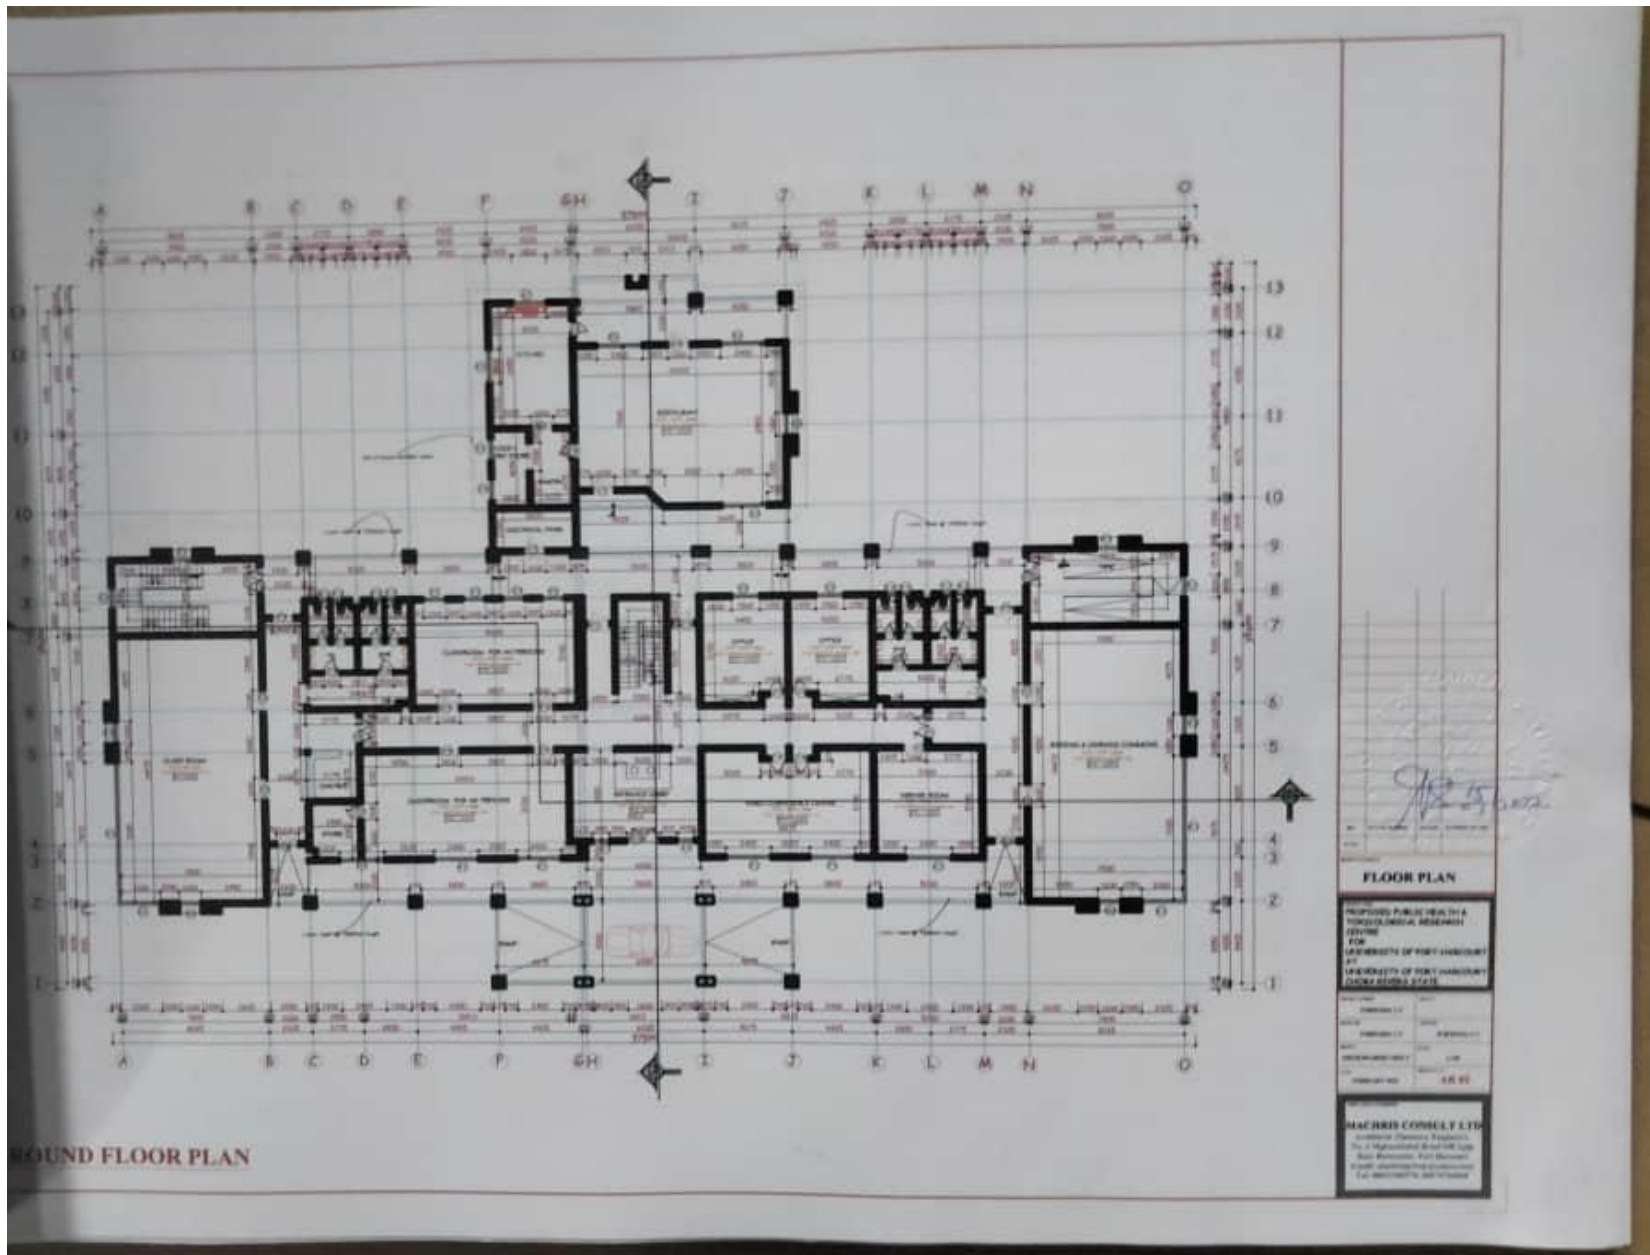

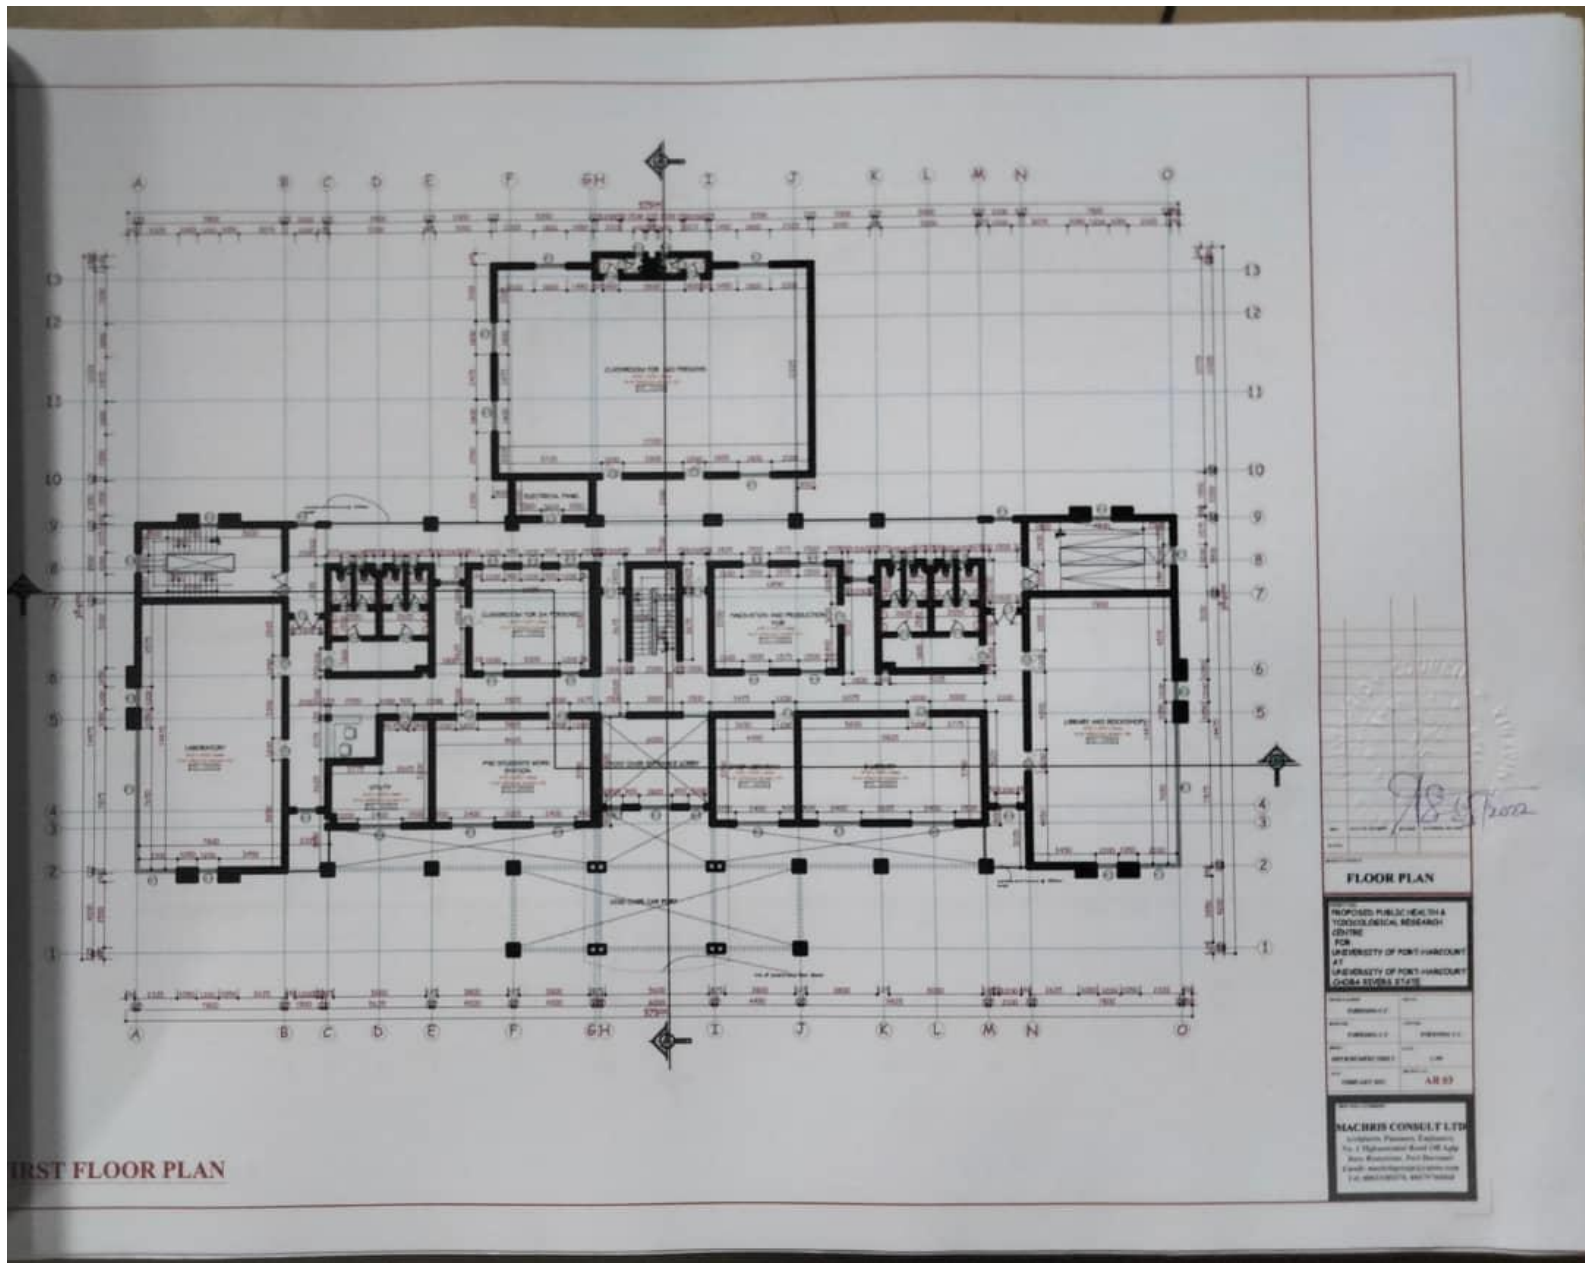



FLOOR PLAN A (GROUND FLOOR PLAN)

FLOOR PLAN









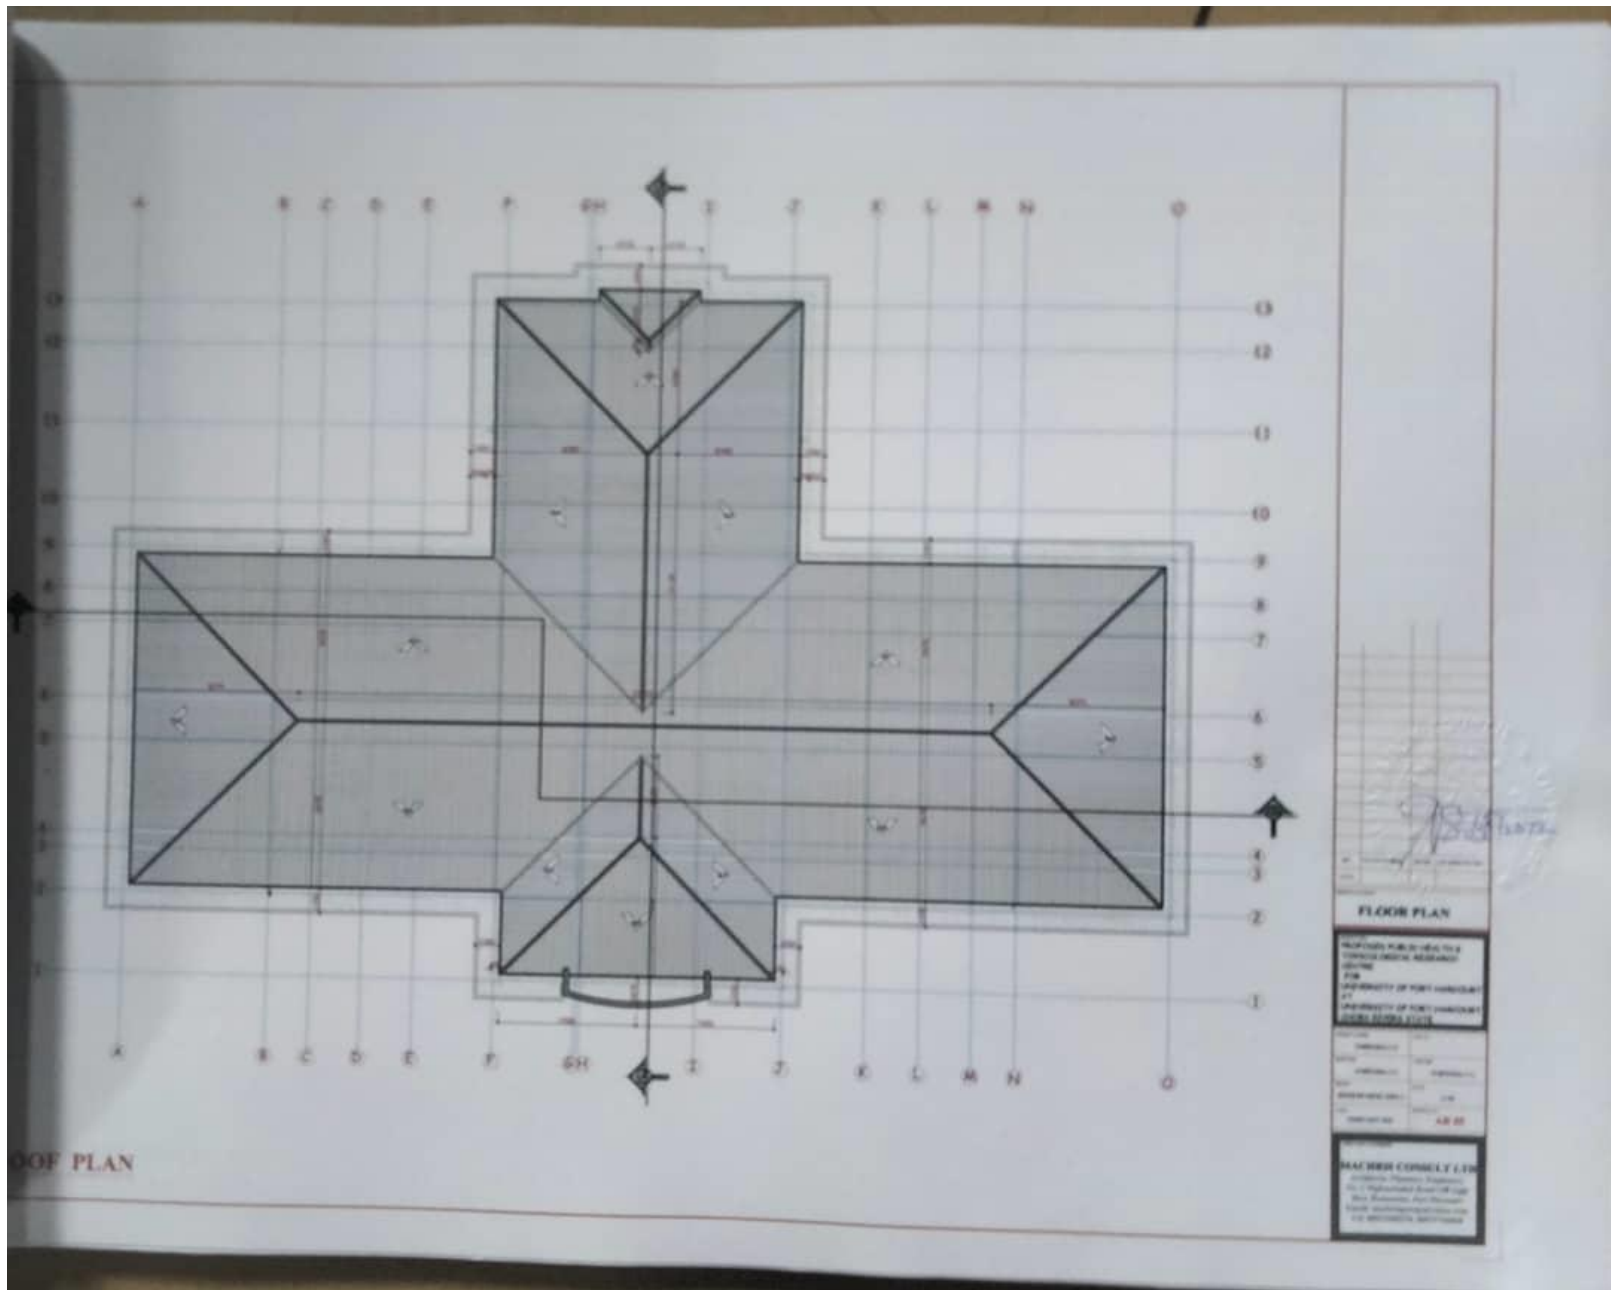

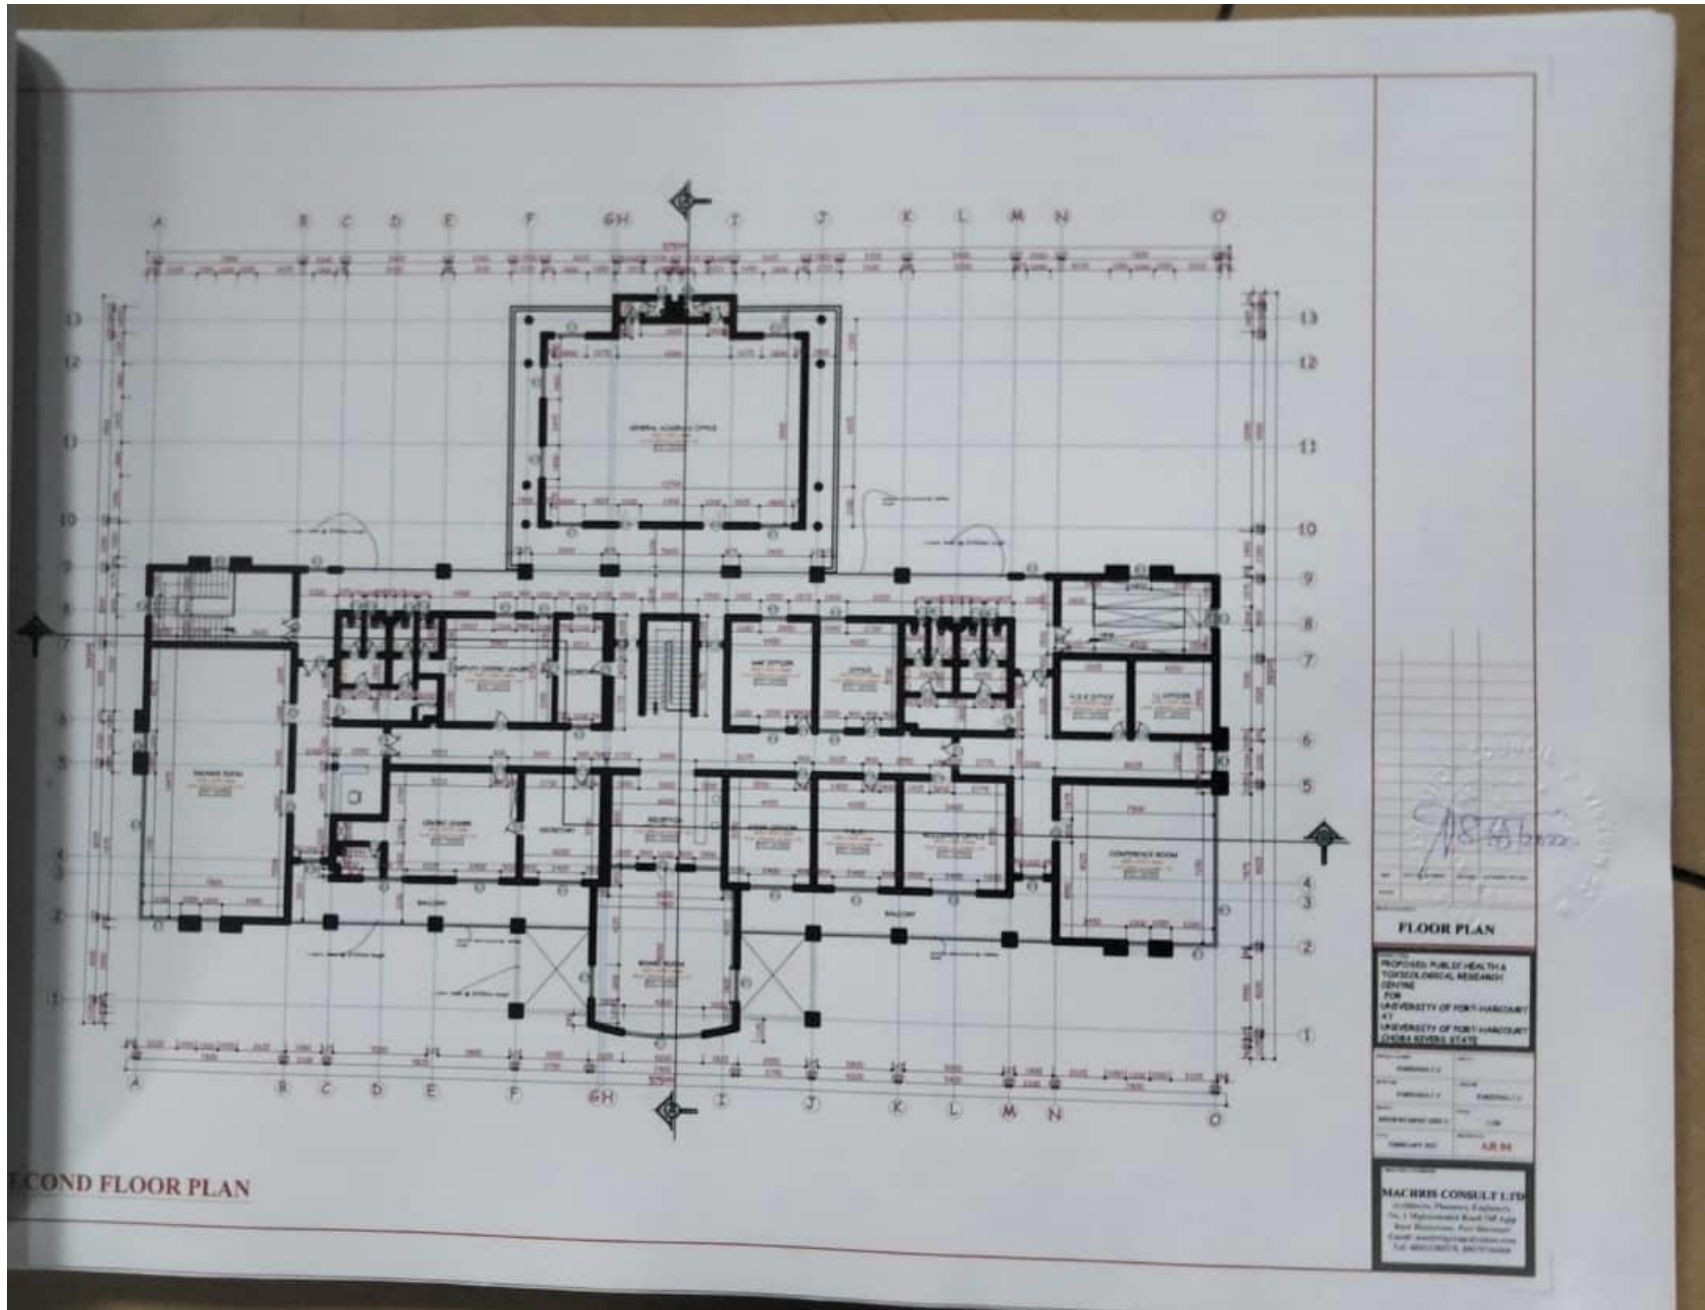

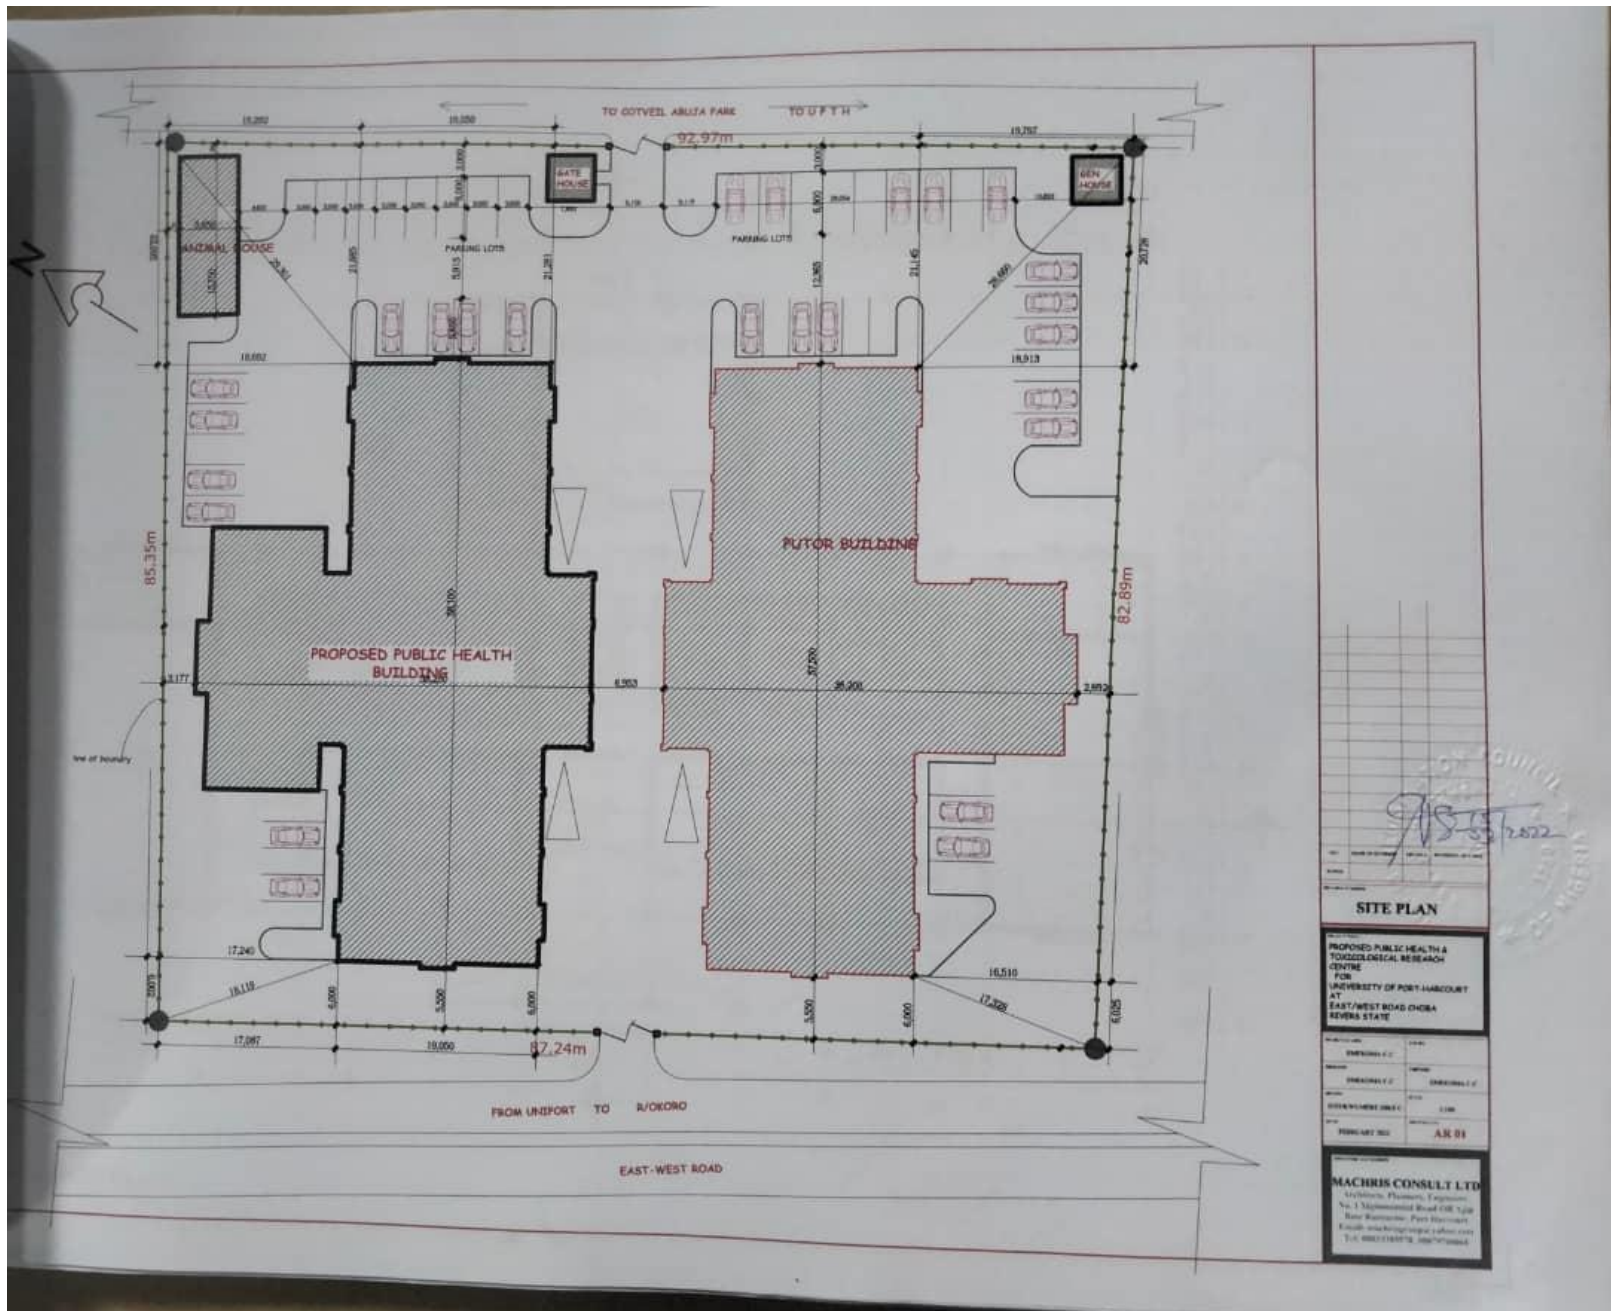



SITE PLAN

PROPOSED PUBLIC HEALTH & TOXICOLOGICAL RESEARCH CENTRE FOR UNIVERSITY OF PORT HARCOURT AT EAST/WEST ROAD ONDA REVERS STATE

DESIGNED BY	DATE
DRAWN BY	SCALE
APPROVED BY	1:100
PROJECT NO.	AX 01

MACHIS CONSULT LTD
 Architects, Planners, Engineers

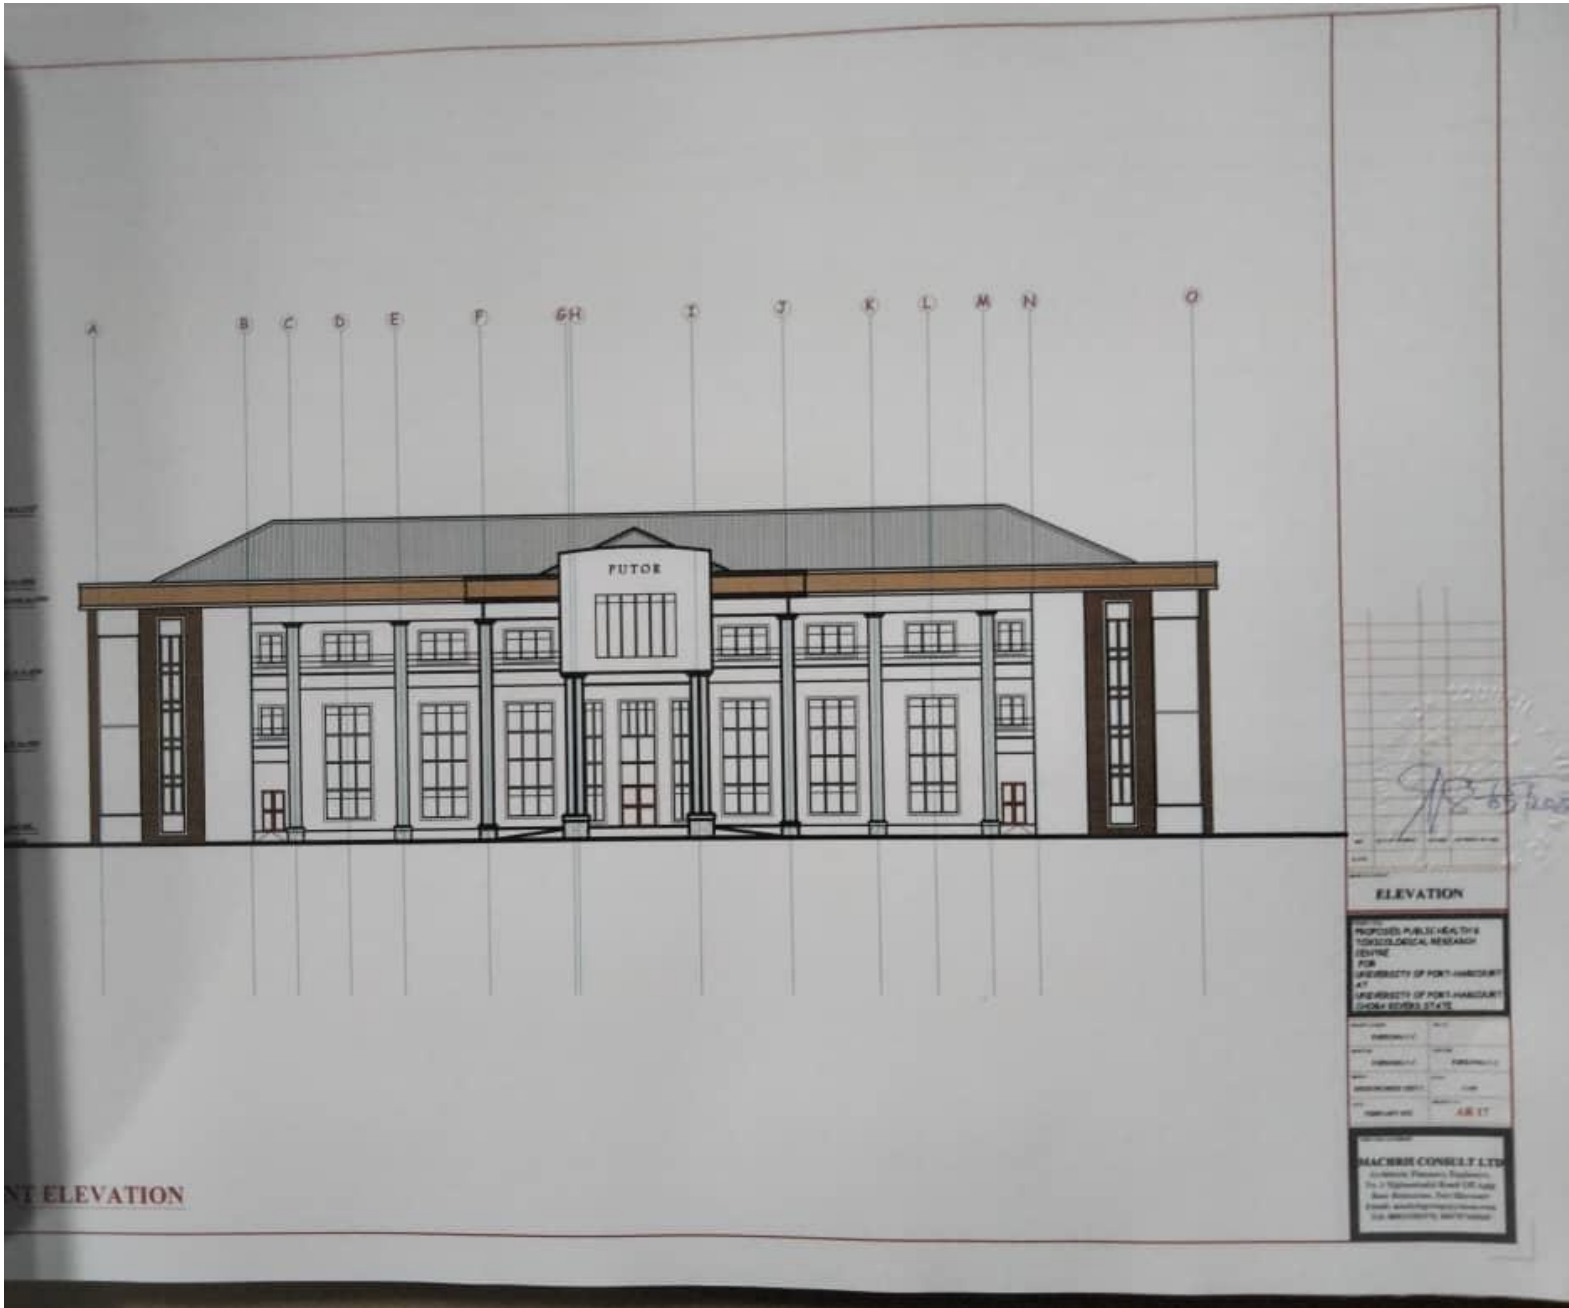

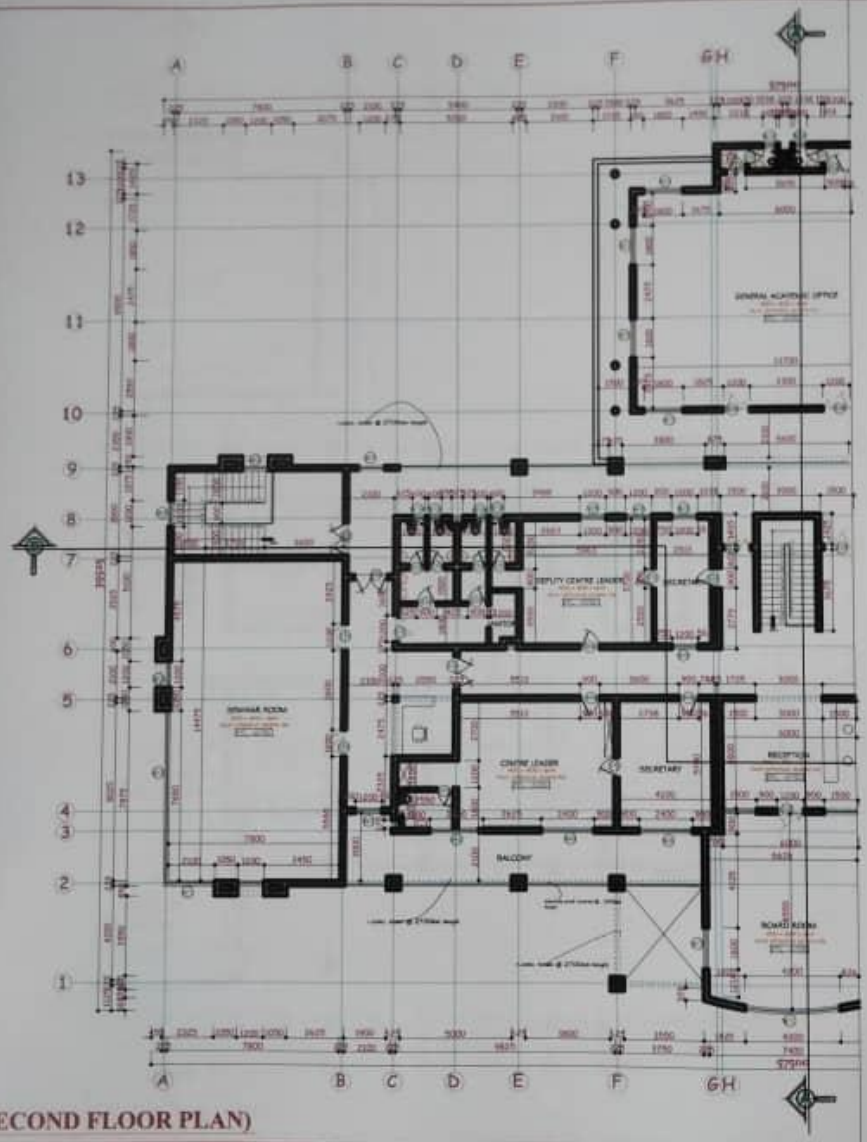


DETAIL PLAN E (SECOND FLOOR PLAN)

FLOOR PLAN


PROJECT NO.	
DATE	
DESIGNER	
SCALE	
REVISIONS	
DATE	
BY	AR 17

MACHRES CONSULT LTD
 Architects, Planners, Engineers,

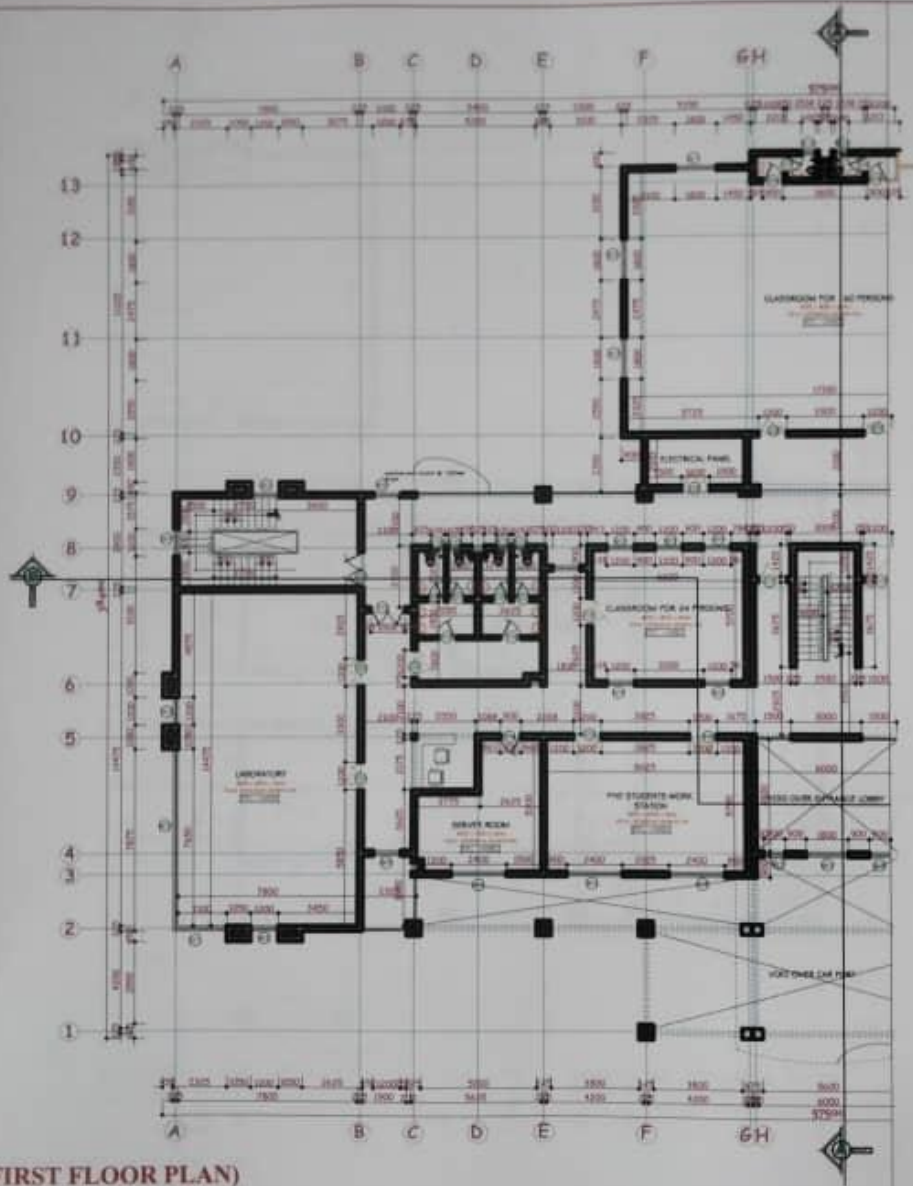

TAIL PLAN C (FIRST FLOOR PLAN)


Handwritten signature and date
J.R. 5/2002

FLOOR PLAN

CENTRE
FOR
UNIVERSITY OF FORT HARCOURT
#17
UNIVERSITY OF FORT HARCOURT



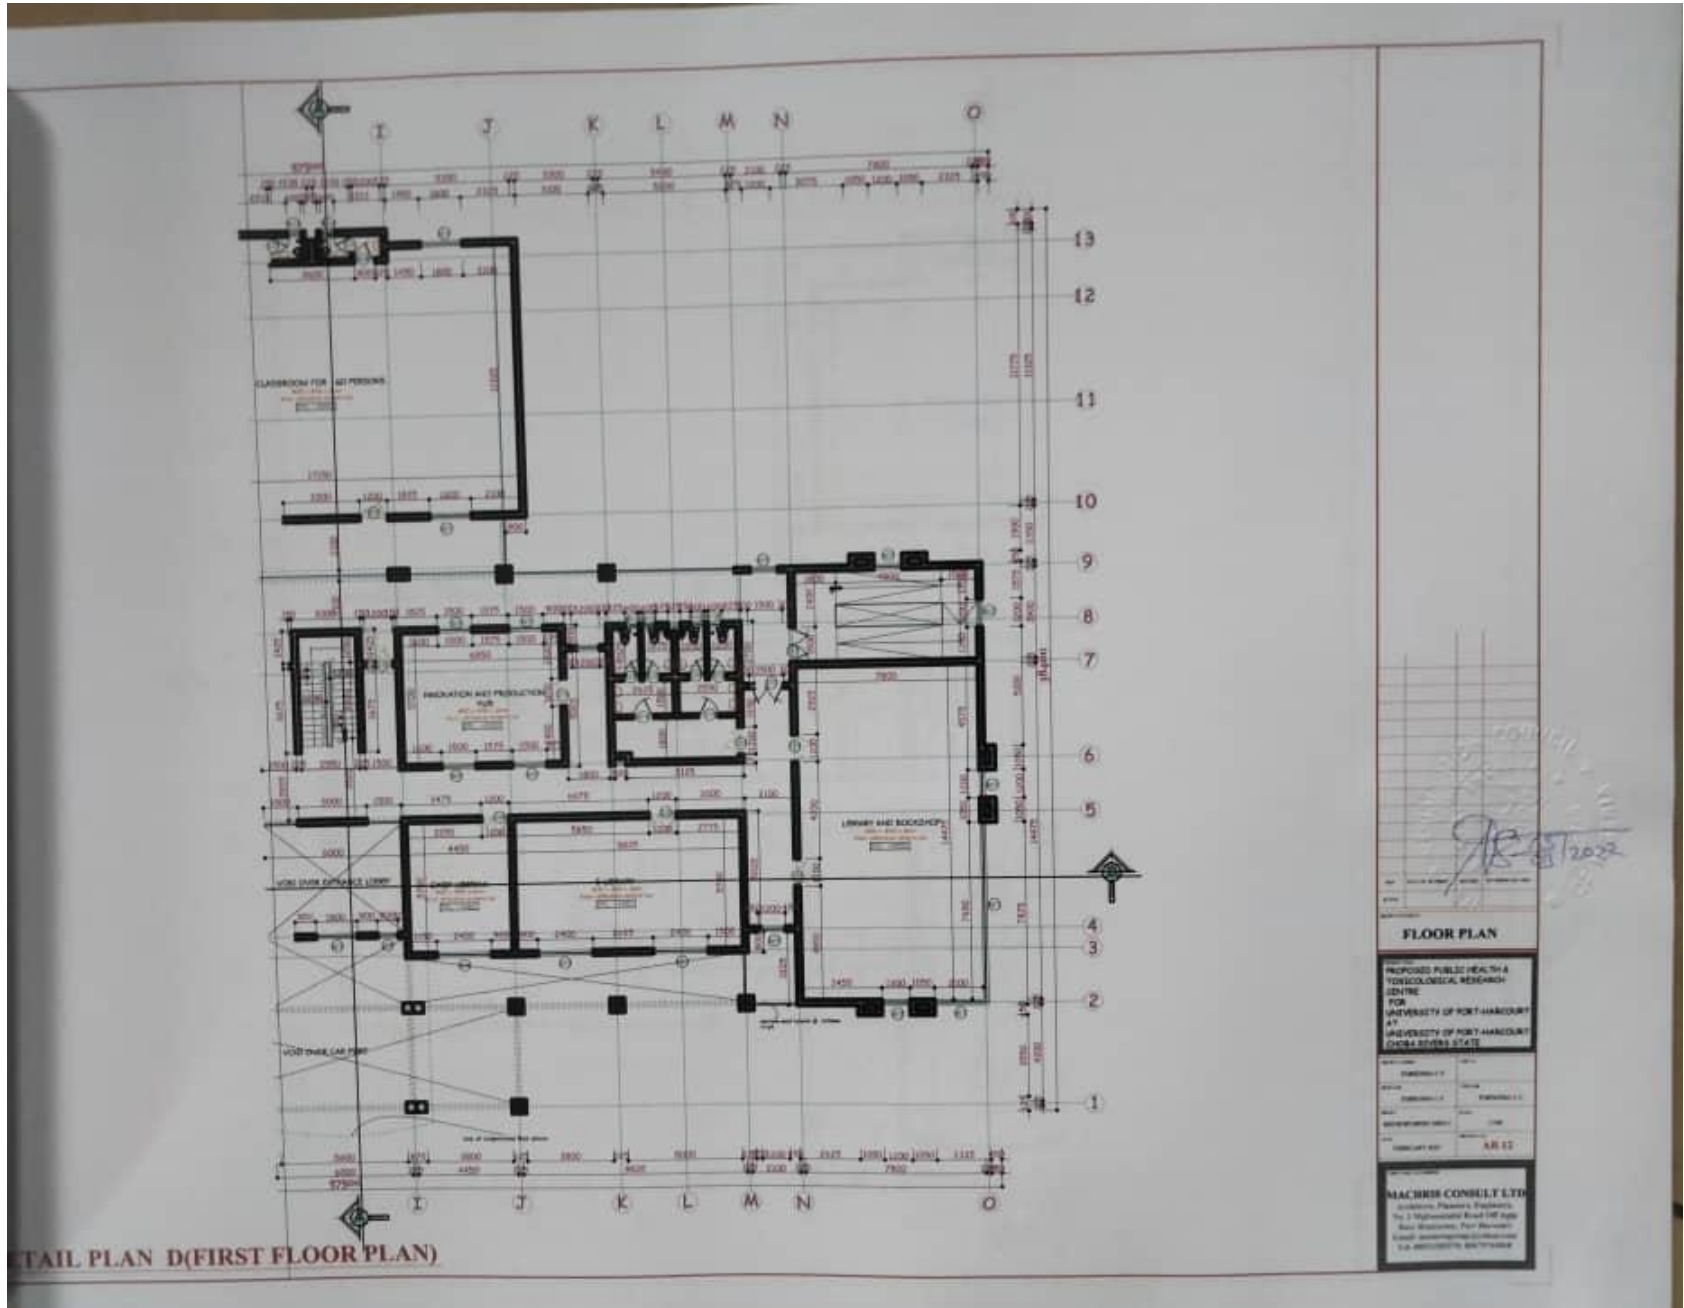

DETAIL PLAN D(FIRST FLOOR PLAN)

FLOOR PLAN

PROPOSED PUBLIC HEALTH &
TOXICOLOGICAL RESEARCH
CENTRE
FOR
UNIVERSITY OF PORT HARCOURT
AT
UNIVERSITY OF PORT HARCOURT
(CHOKA RIVERS STATE)

PROJECT NO.	DATE
DESIGNED BY	APPROVED BY
DRAWN BY	CHECKED BY
SCALE	AR 1:1

MACBBS CONSULT LTD

